



土砂吐部でゲート操作をするタイプ

平面図
S=1:50

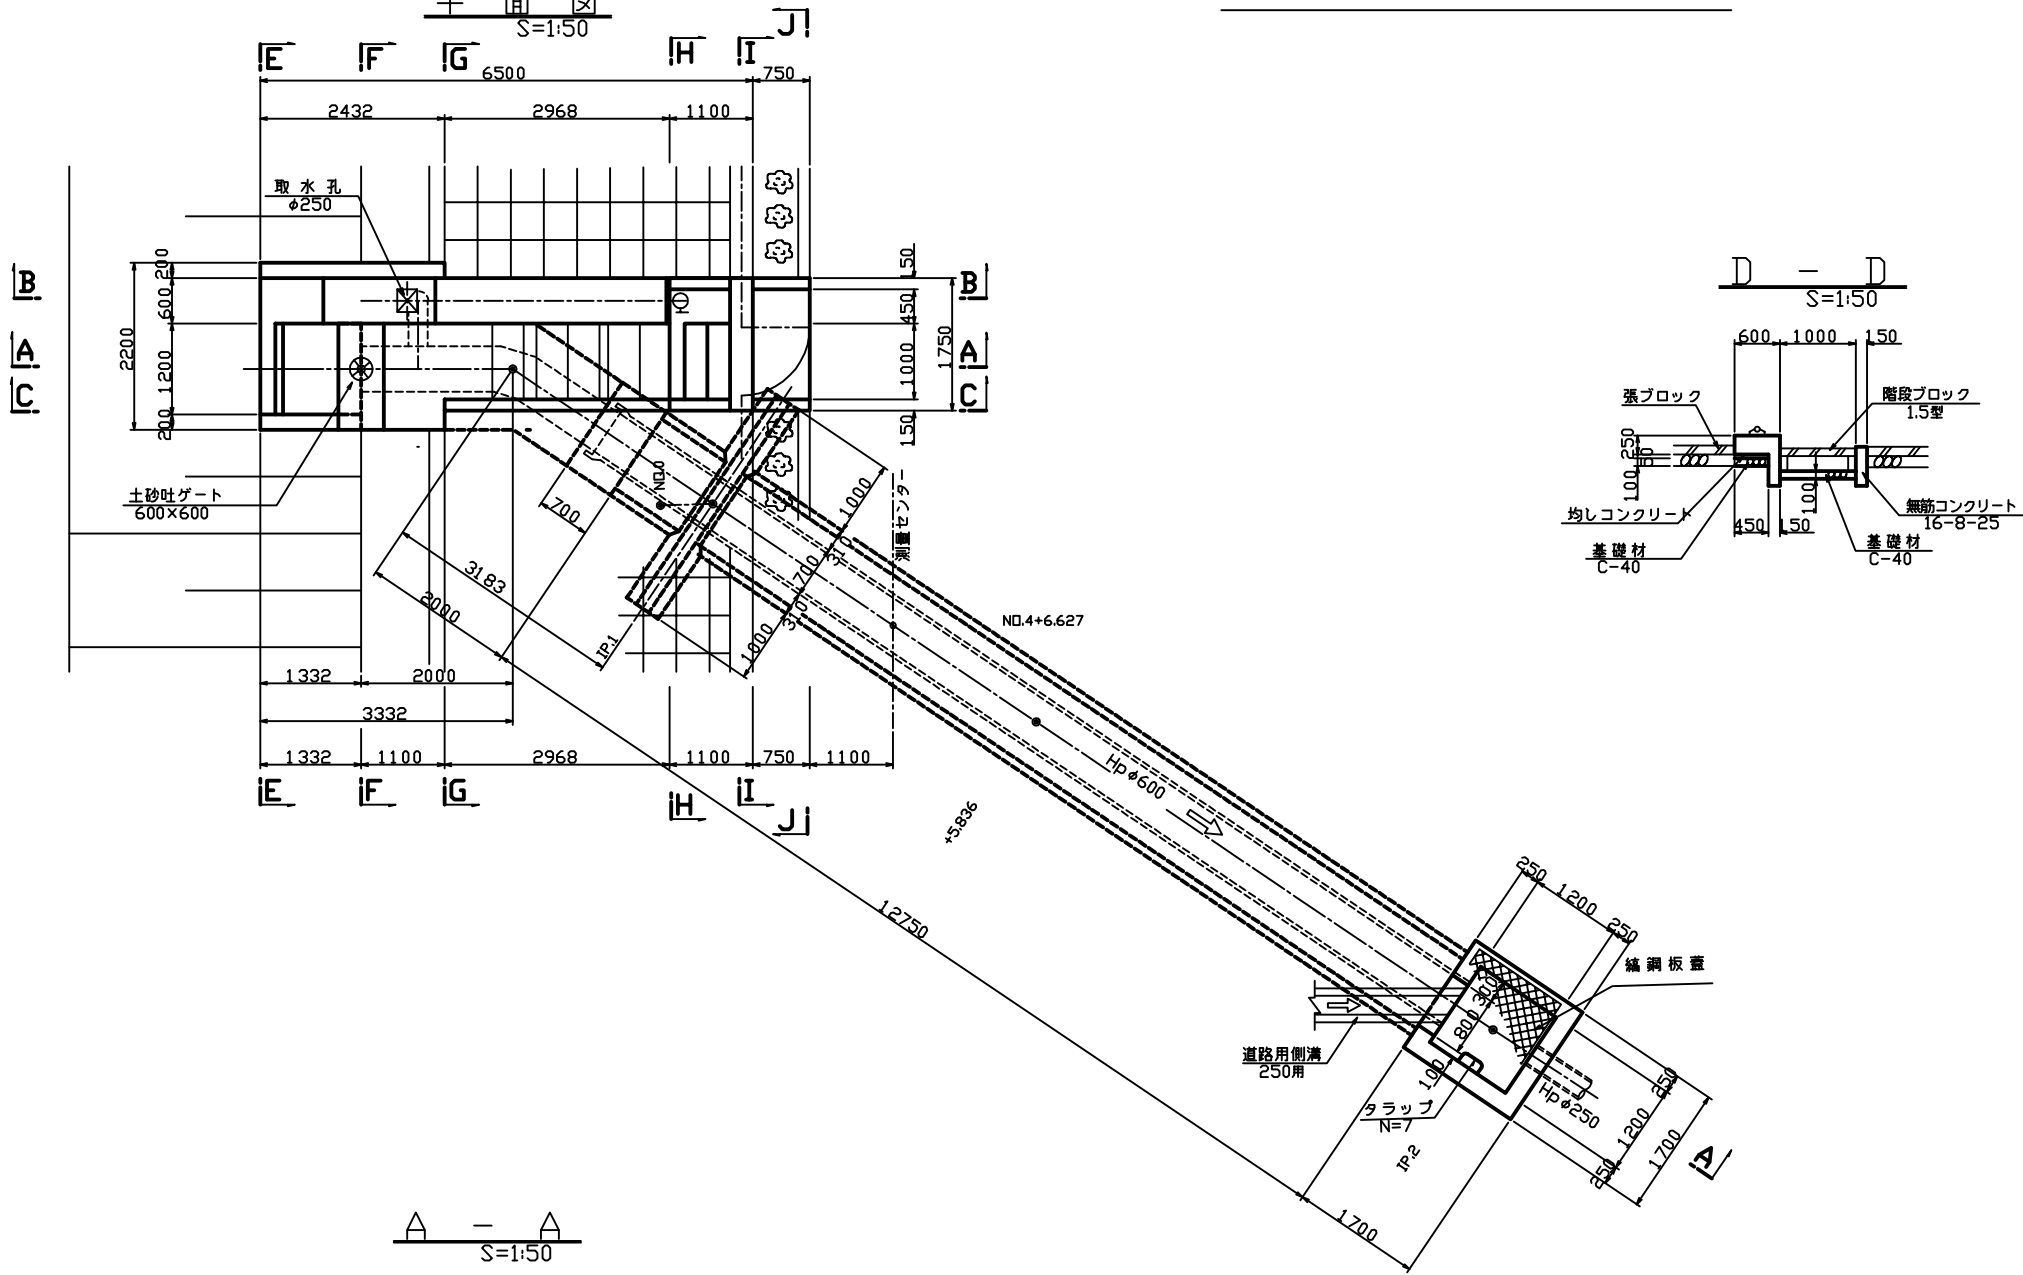

D - D
S=1:50

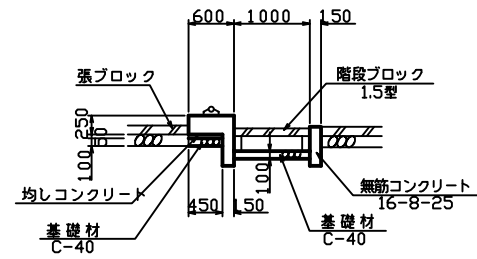

A - A
S=1:50

